

LINE SURVEY

Located in the S.E.1/4 of the N.E.1/4 and the N.E.1/4 of the S.E.1/4 of the S.E.1/4 of Section 20, T.12N., R.4W., Town of Franklin, Vernon County, Wisconsin.

DESCRIPTION


Located in the S.E.1/4 of the N.E.1/4 and the N.E.1/4 of the S.E.1/4 of Section 20, T.12N., R.4W., Town of Franklin, Vernon County, Wisconsin described as follows:
Commencing at the E.1/4 Corner of Section 20; thence N38°52'43"W, 597.25 feet to the centerline of C.T.H. 'J' and the point of beginning.
Thence S18°46'08"W, 905.41 feet; thence N74°29'49"W, 175.55 feet; thence S01°06'56"E to the South line of the N.E.1/4 of the S.E.1/4 and thereby terminating

Surveyor's Certificate

I, Rodney H. Maxwell, Registered Land Surveyor, hereby certify that I have surveyed and mapped the lines shown herein, that the map is a true and correct representation of the lines surveyed to the best of my knowledge and belief.



Rodney H. Maxwell
Rodney H. Maxwell
MAXWELL SURVEYING
7457 Highway 16, Suite C
Sparta, Wisconsin

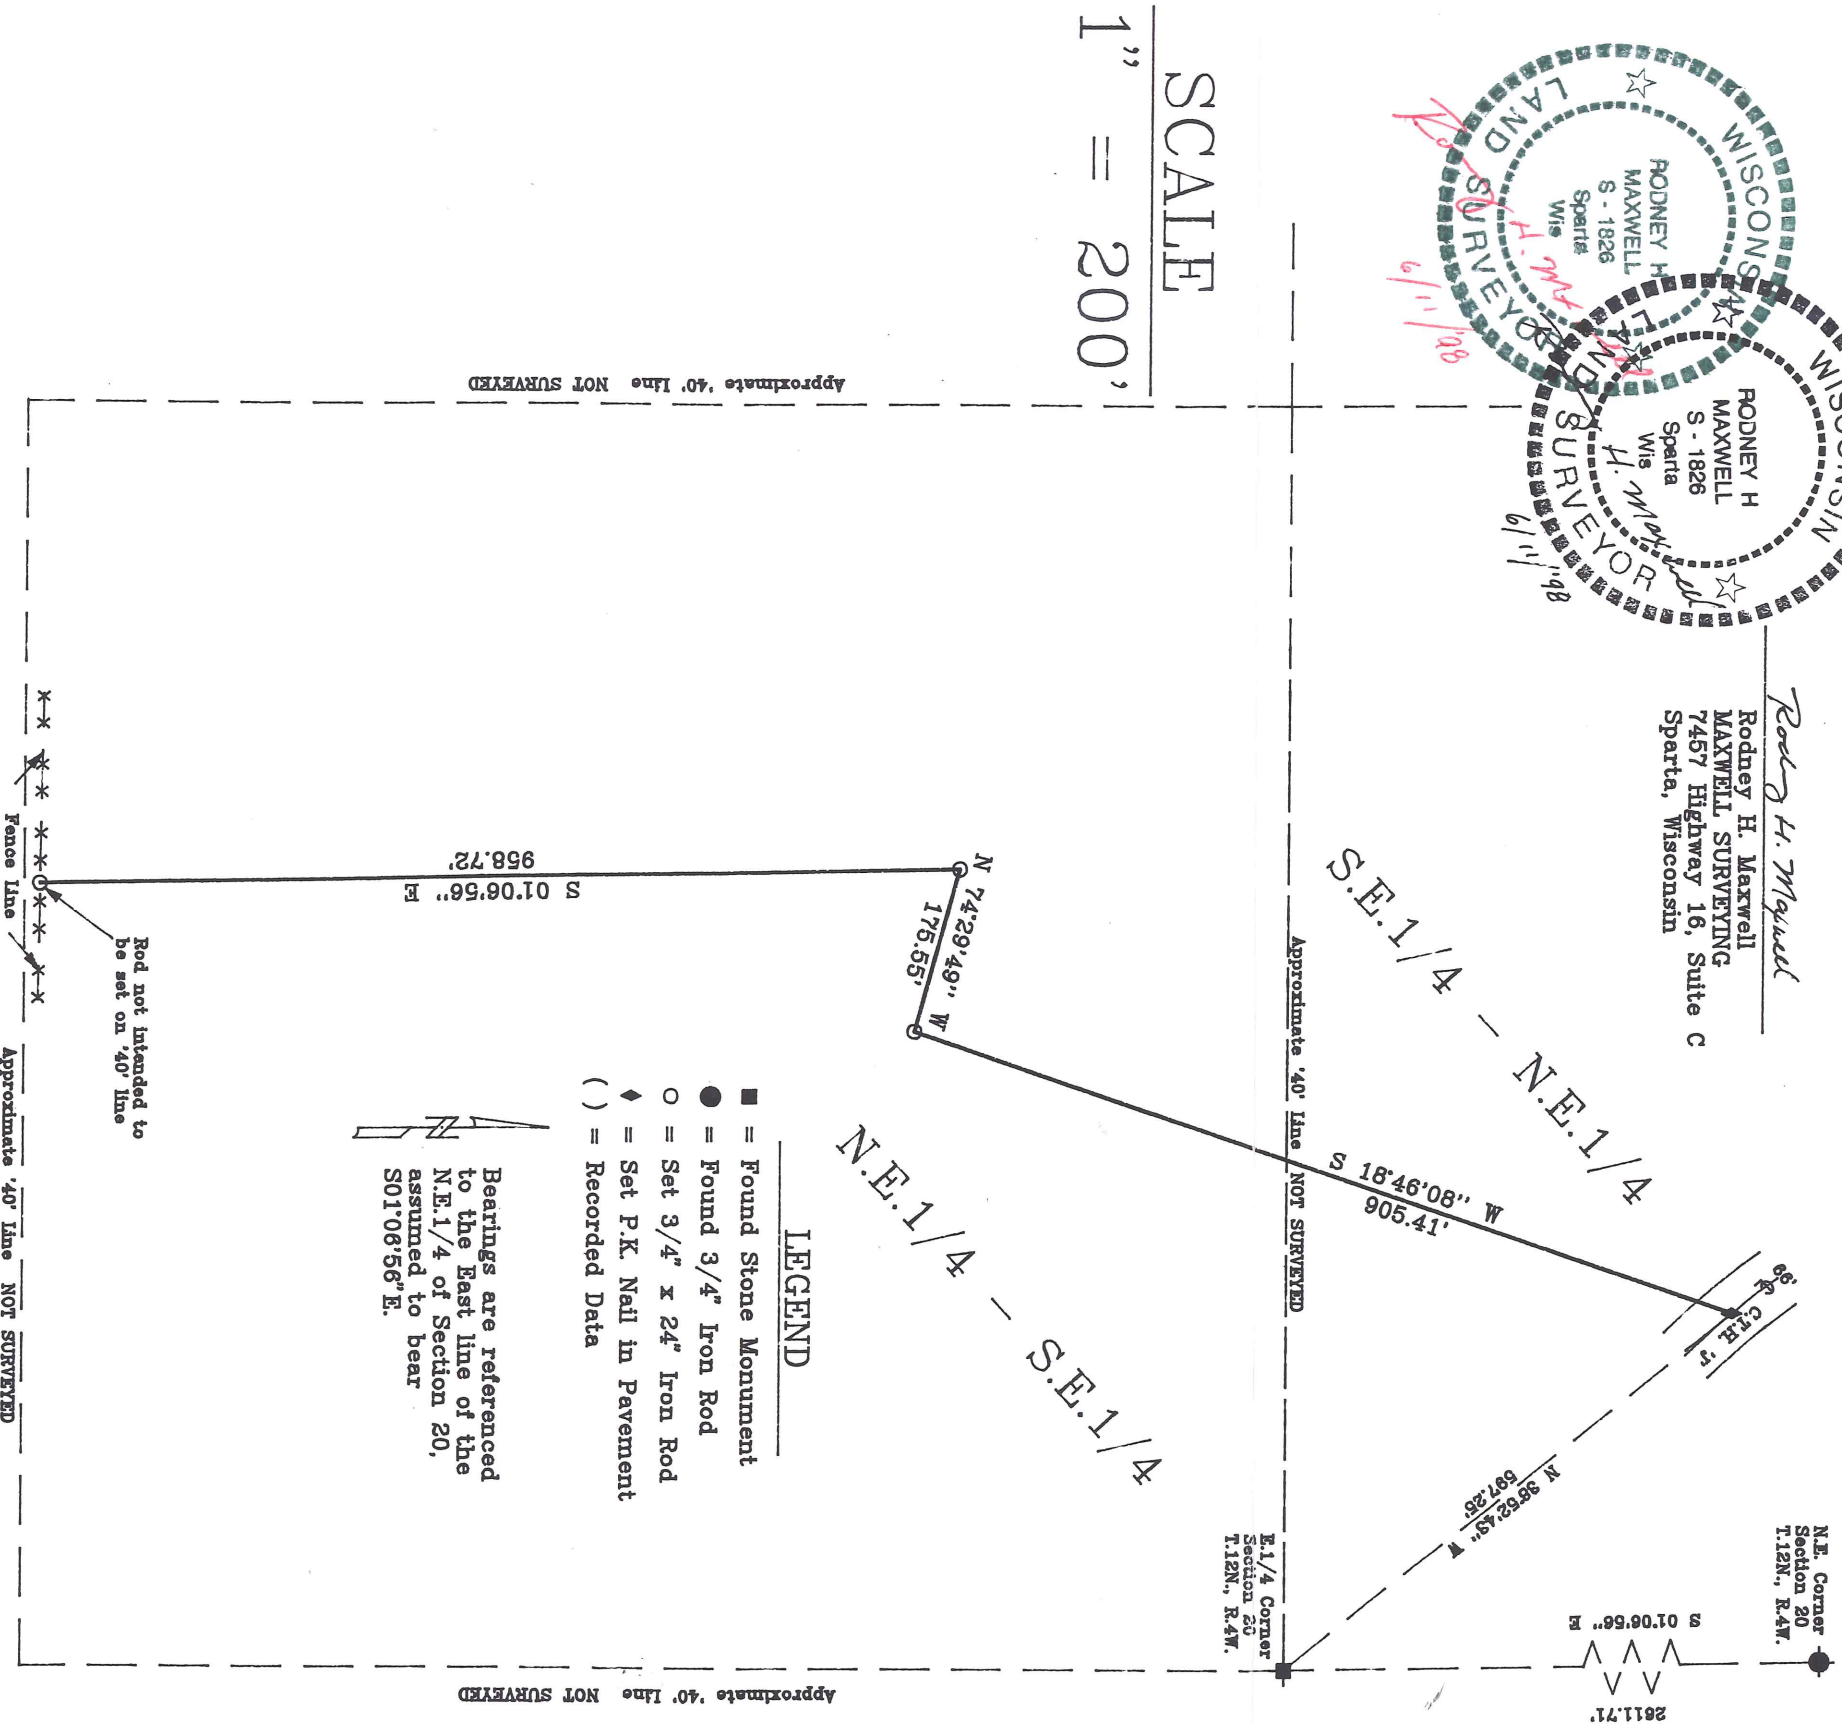

SCALE

1" = 200'

LEGEND

- = Found Stone Monument
- = Found 3/4" Iron Rod
- = Set 3/4" x 24" Iron Rod
- ◆ = Set P.K. Nail in Pavement
- () = Recorded Data

Bearings are referenced to the East line of the N.E.1/4 of Section 20, assumed to bear S01°06'56"E.

Rod not intended to be set on .40' line

Approximate .40' line NOT SURVEYED

Approximate .40' line NOT SURVEYED

| | | | | |
|-------------------------|-----------|-------------|-----------|----------|
| DRAWN BY: L. Johns | REVISIONS | PROJECT | SHT. NAME | SHT. NO. |
| DATE: 11 June, 1988 | | Mark Sherry | | |
| DWG. NO.: 98-03-01 | | | | |
| APPROVED BY: R. Maxwell | | | | |